


ПЛАН НА ОТМ.-3.000
В ОСЯХ 9-10, Г-Ж КОРПУСА №175

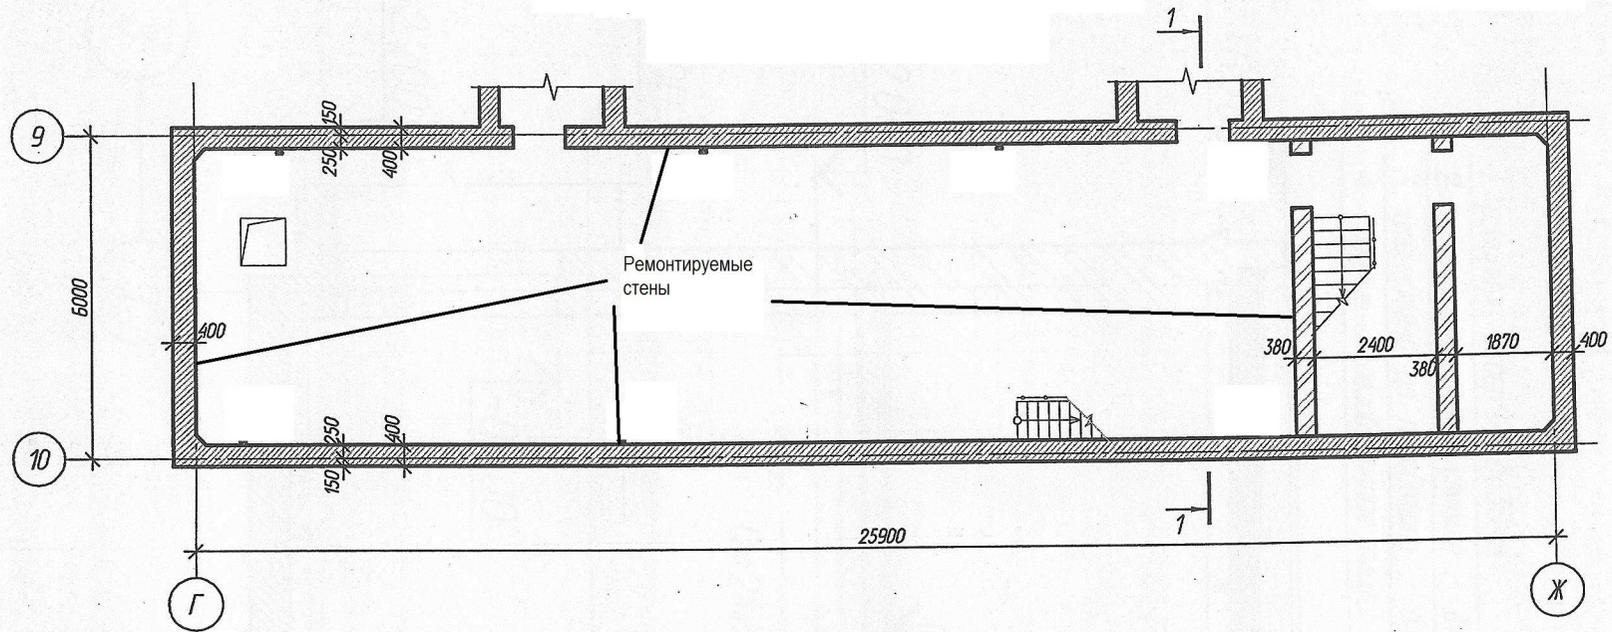

РАЗРЕЗ 1-1

